




ISO VIEW ON OUTSIDE FACE
1/15

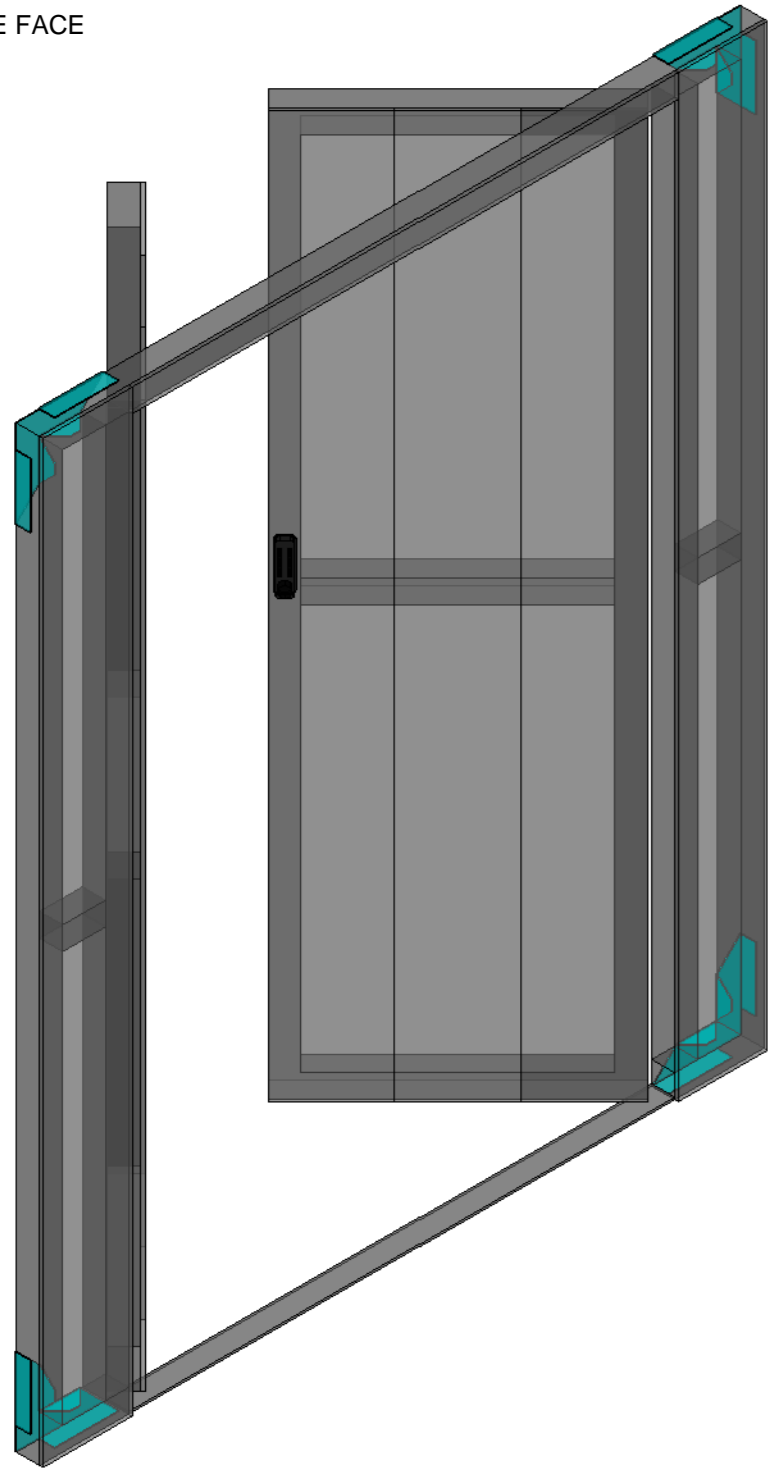

ISO VIEW ON INSIDE FACE
1/15

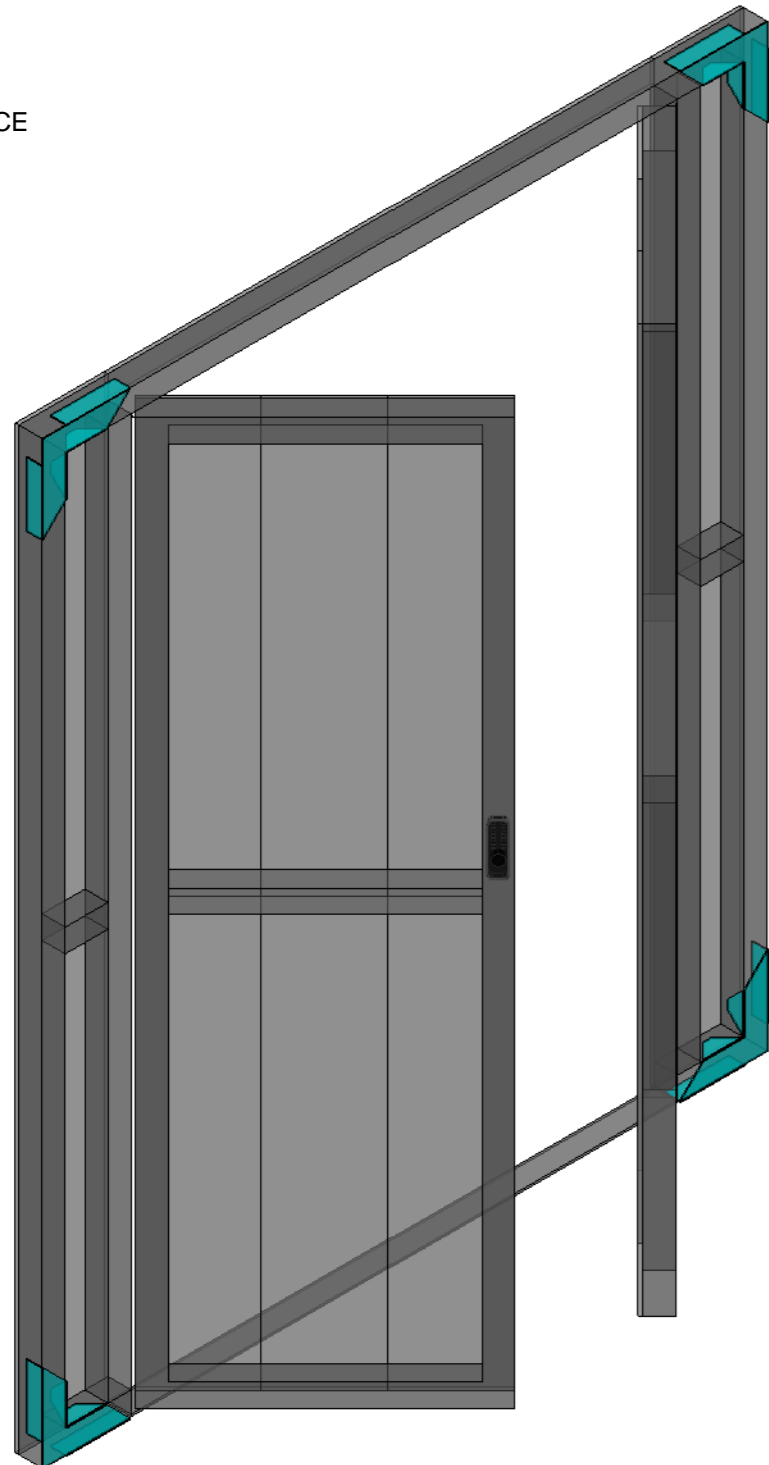


OUTSIDE FACE

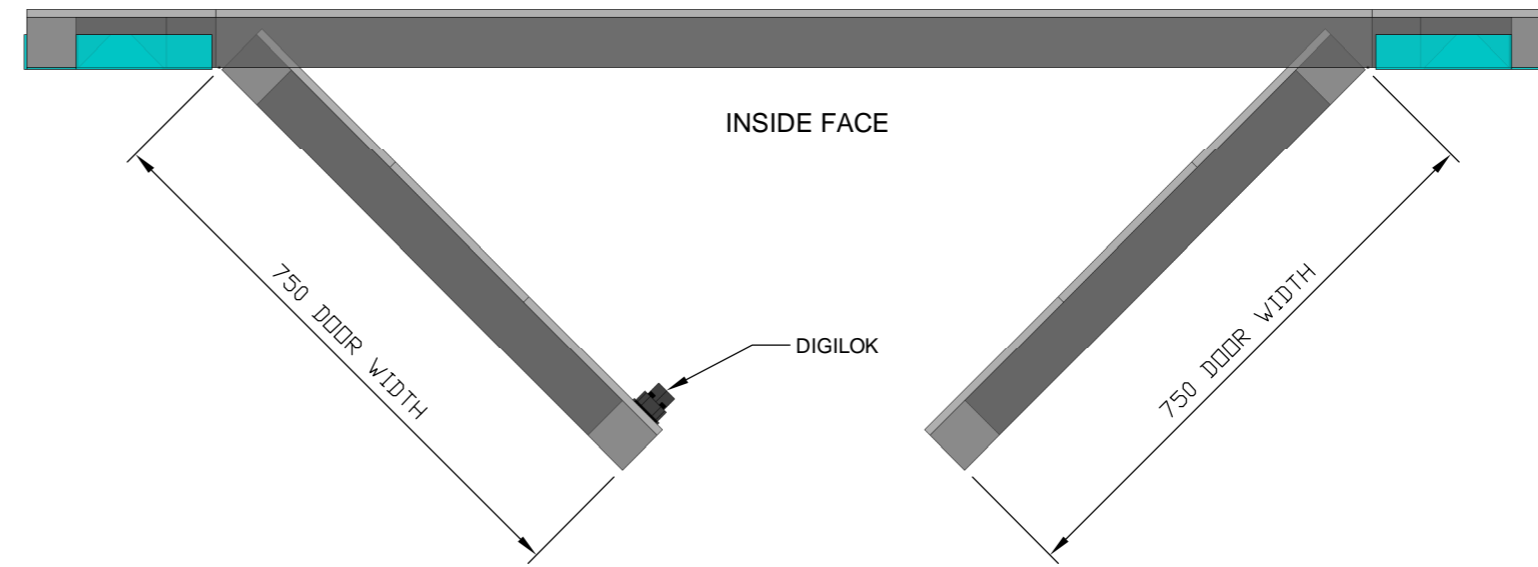

NOTES:
DIMENSION SUBJECT TO CHANGE
UPON DESIGN REVIEW
WELDED CONSTRUCTION
- 3mm SMOOTH FILLET WELD ALL ROUND.
- REMOVE BURRS AND SHARP EDGES.

4 OFF STANDARD STEEL
CORNER STRENGTHENERS
RIVETED IN POSITION

VIEW ON INSIDE FACE

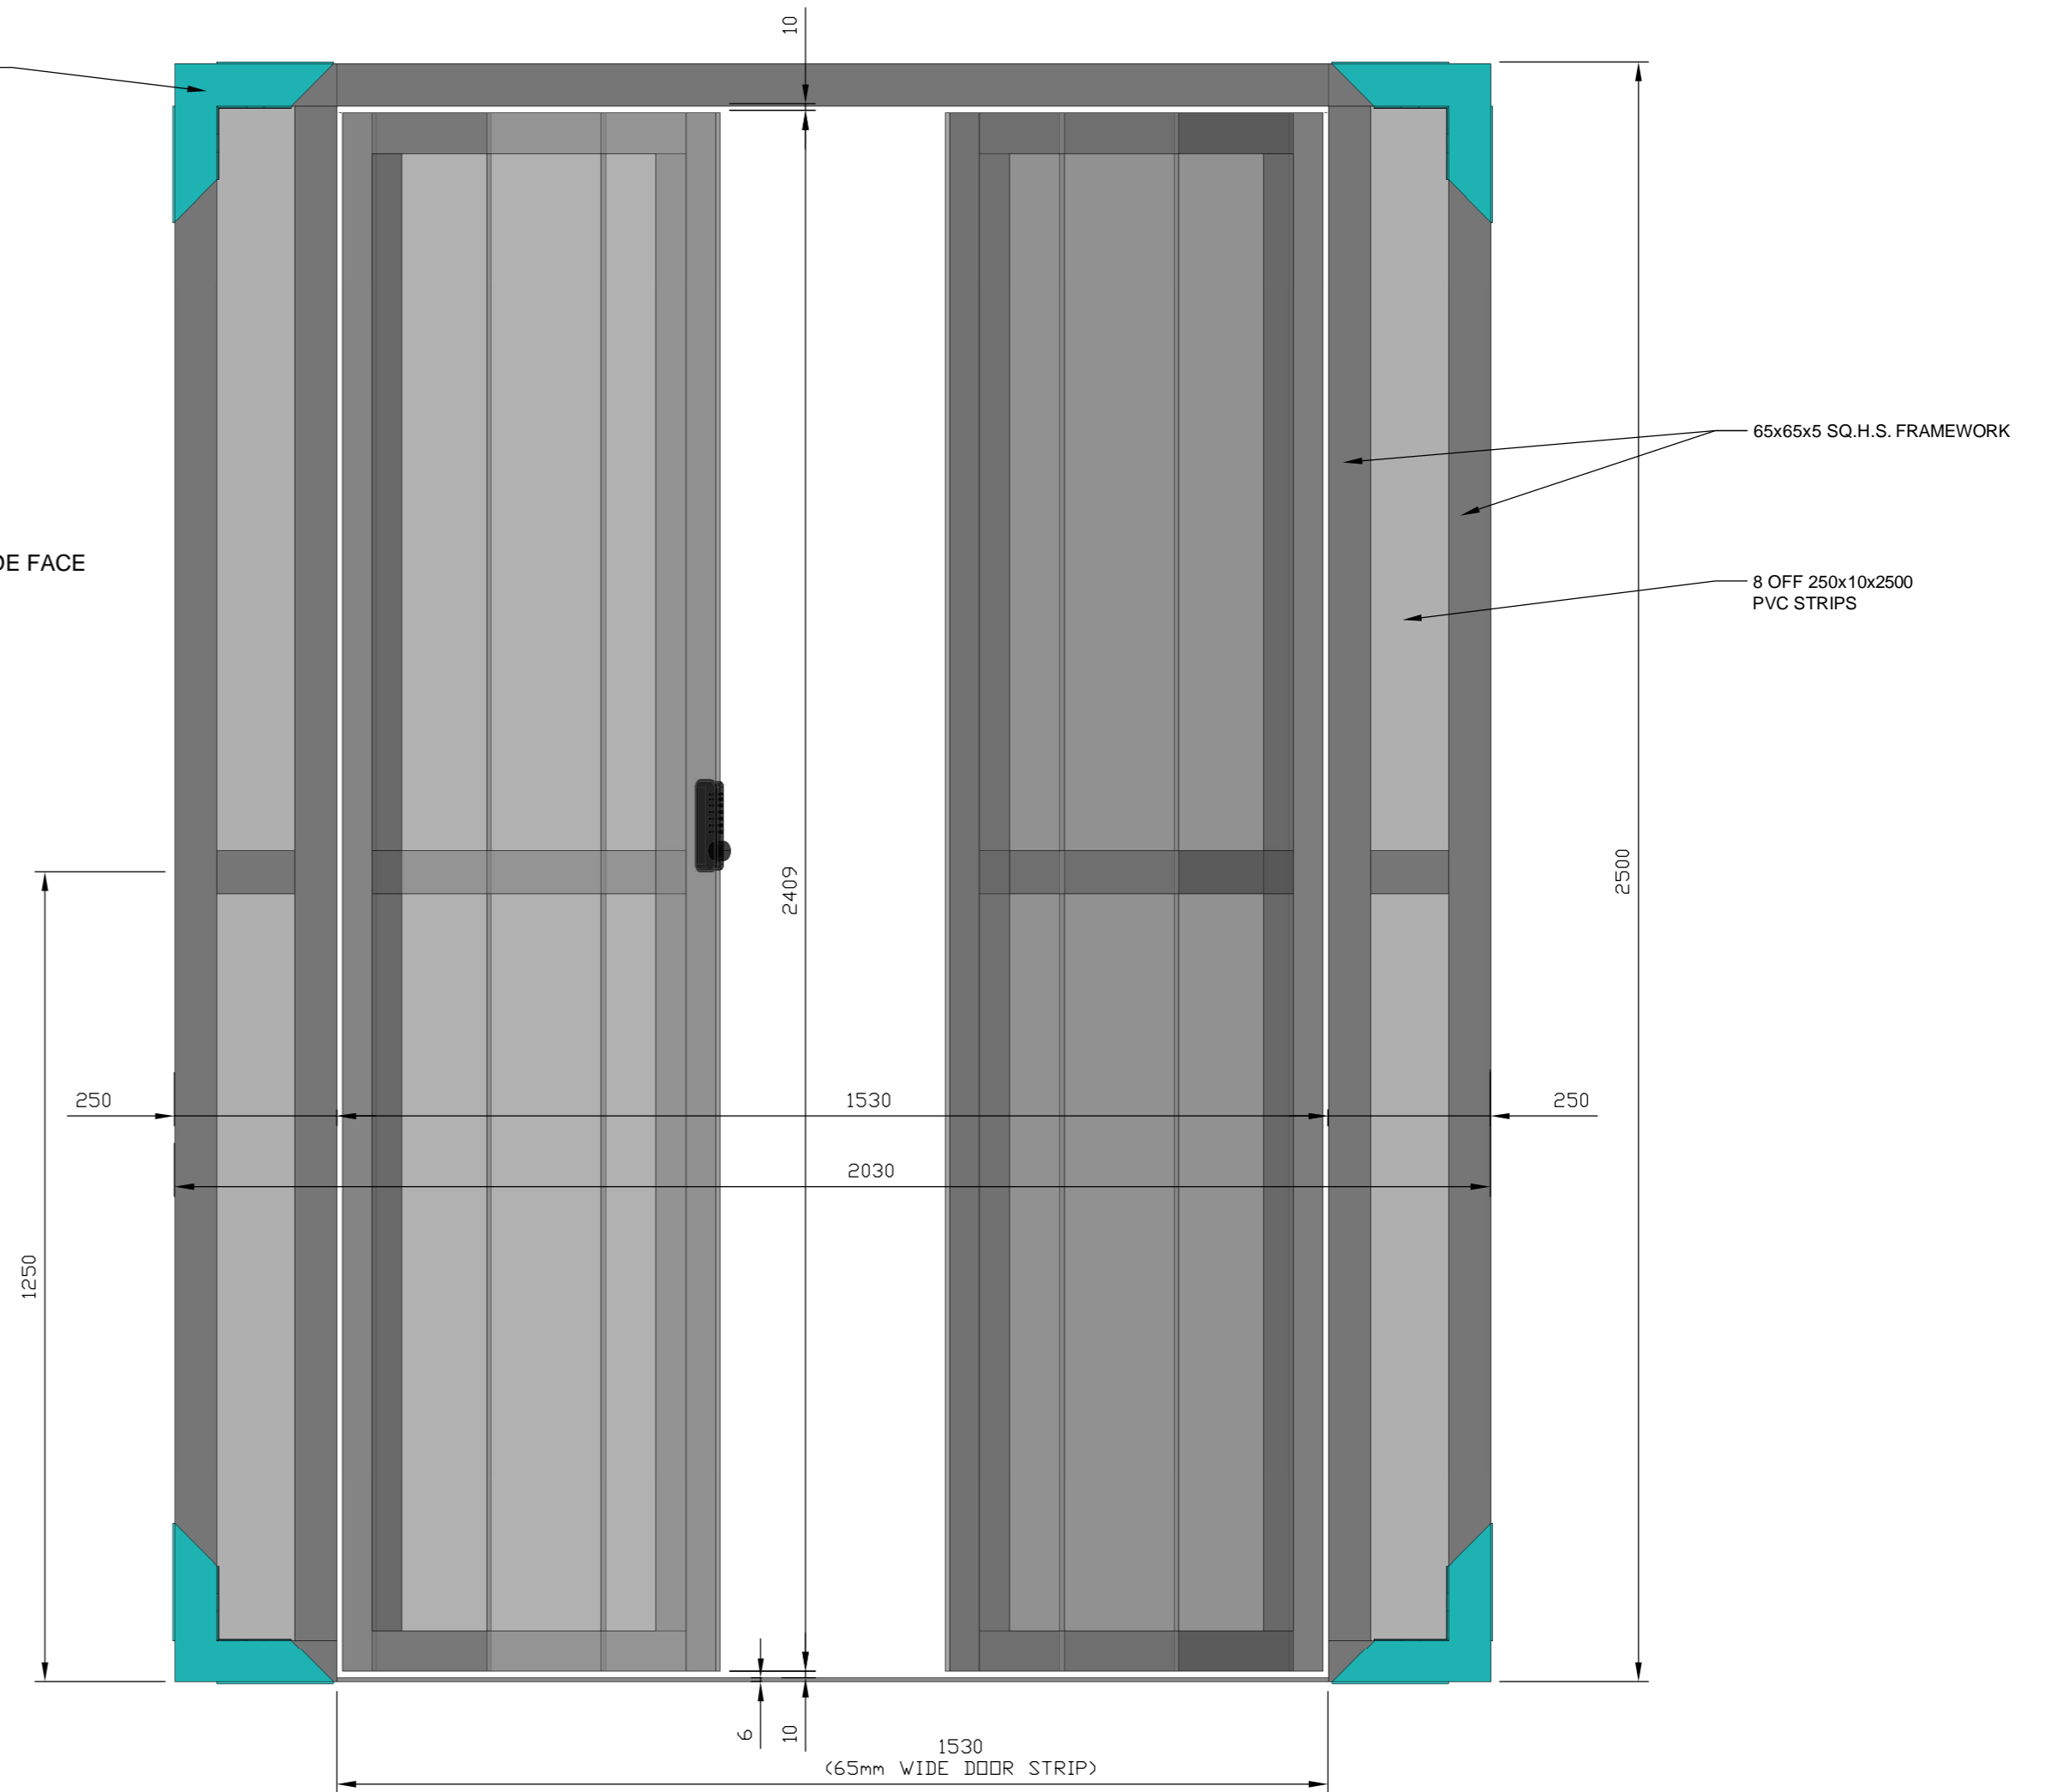

Unit 1, Beech Hill Industrial Park Hammond Road,
Knowsley Industrial Park, Liverpool, Merseyside L33 7UL.
Tel: 0870 950 57 88 Fax: 0870 950 79 33
enquiries@bloknmesh.com

The copyright in this drawing belongs to Blok 'N' Mesh Ltd and should not be copied or shown to third parties without the express permission of Blok 'N' Mesh Ltd.

DATE	19/10/2012
SCALE	1:10 @A2
DRAWN	CDV
CHECKED	G. CHAPMAN
APPROVED	G. CHAPMAN

TITLE
REUSE-A-WALL
STANDARD LOADING DOORS

DRAWING No. L121019-RAW-DT-04

Revision